

Newfane CSD Capital Project Update






Capital Project Overview

- ▶ Phase 1 Construction Progress
- ▶ Phase 2 Update



Construction Progress Middle School

- ▶ Main Office Renovations
- ▶ Auditorium
- ▶ Locker Rooms
- ▶ Door Hardware

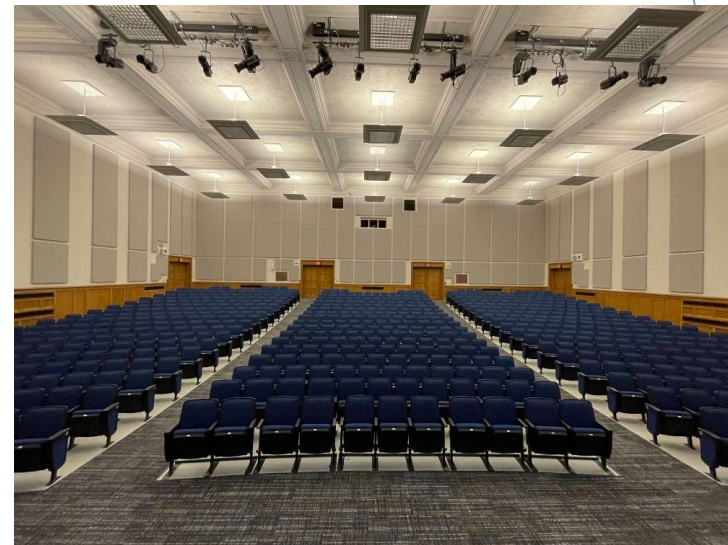

Construction Progress Middle School

► Roofing



Construction Progress Middle School


- ▶ Site Work
 - ▶ Parking Lot
 - ▶ Track



Construction Progress

Early Childhood Center

- ▶ Secured Entry Way
- ▶ Classroom UVs
- ▶ Toilet Rooms

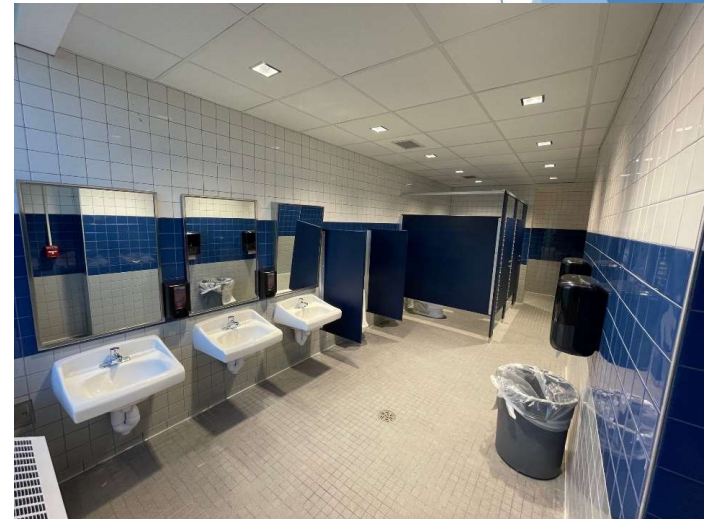

Construction Progress

Early Childhood Center

- ▶ Parking Lot
- ▶ Bus Loop
- ▶ Roofing



Extra Work Completed High School

- ▶ Masonry Pier at Front Entrance
- ▶ Library Carpet Replacement
- ▶ Music Signage
- ▶ League Champions and Alumni Signage
- ▶ Technology Upgrades at Field
- ▶ Light Poles at New Access Road



Extra Work Completed Elementary School

- ▶ Main Office Carpet Replacement
- ▶ Main Office Added Signage
- ▶ Drinking Fountain Replacement



Extra Work Completed

Early Childhood Center

- ▶ Parking Lot
- ▶ Main Office Renovations
- ▶ Business Office Renovations
- ▶ Light Poles at Entry Driveway



Extra Work Completed Middle School

- ▶ Auditorium Projector and Screen
- ▶ Directional and Classroom Signage
- ▶ BOCES Parking Lot




Phase 2

- ▶ Middle School
 - ▶ Curtain Replacement
 - ▶ Masonry



Phase 2

- ▶ Middle School
- ▶ Site Work

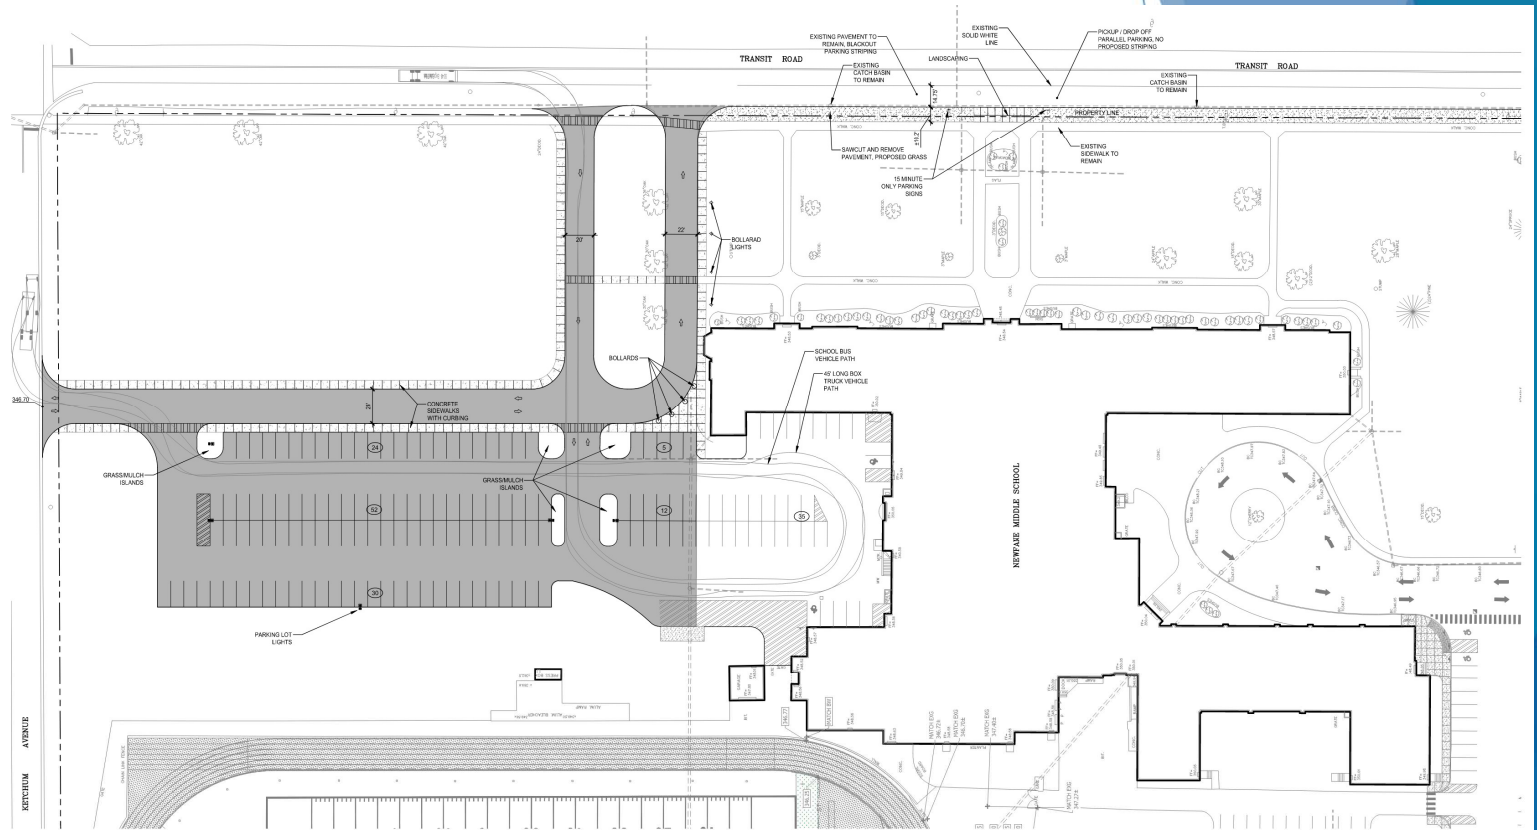

Newfane Middle School
2700 Transit Rd, Newfane, NY 14108

Newfane Phase 2 Sketch

Date: 02/03/23



SCALE: 1"=30'

The LA GROUP
LANDSCAPE ARCHITECTURE & PLANNING, P.C.

Phase 2

- ▶ Early Childhood Center
 - ▶ Masonry



Phase 2

- ▶ High School
- ▶ Masonry





THANK
YOU!

